


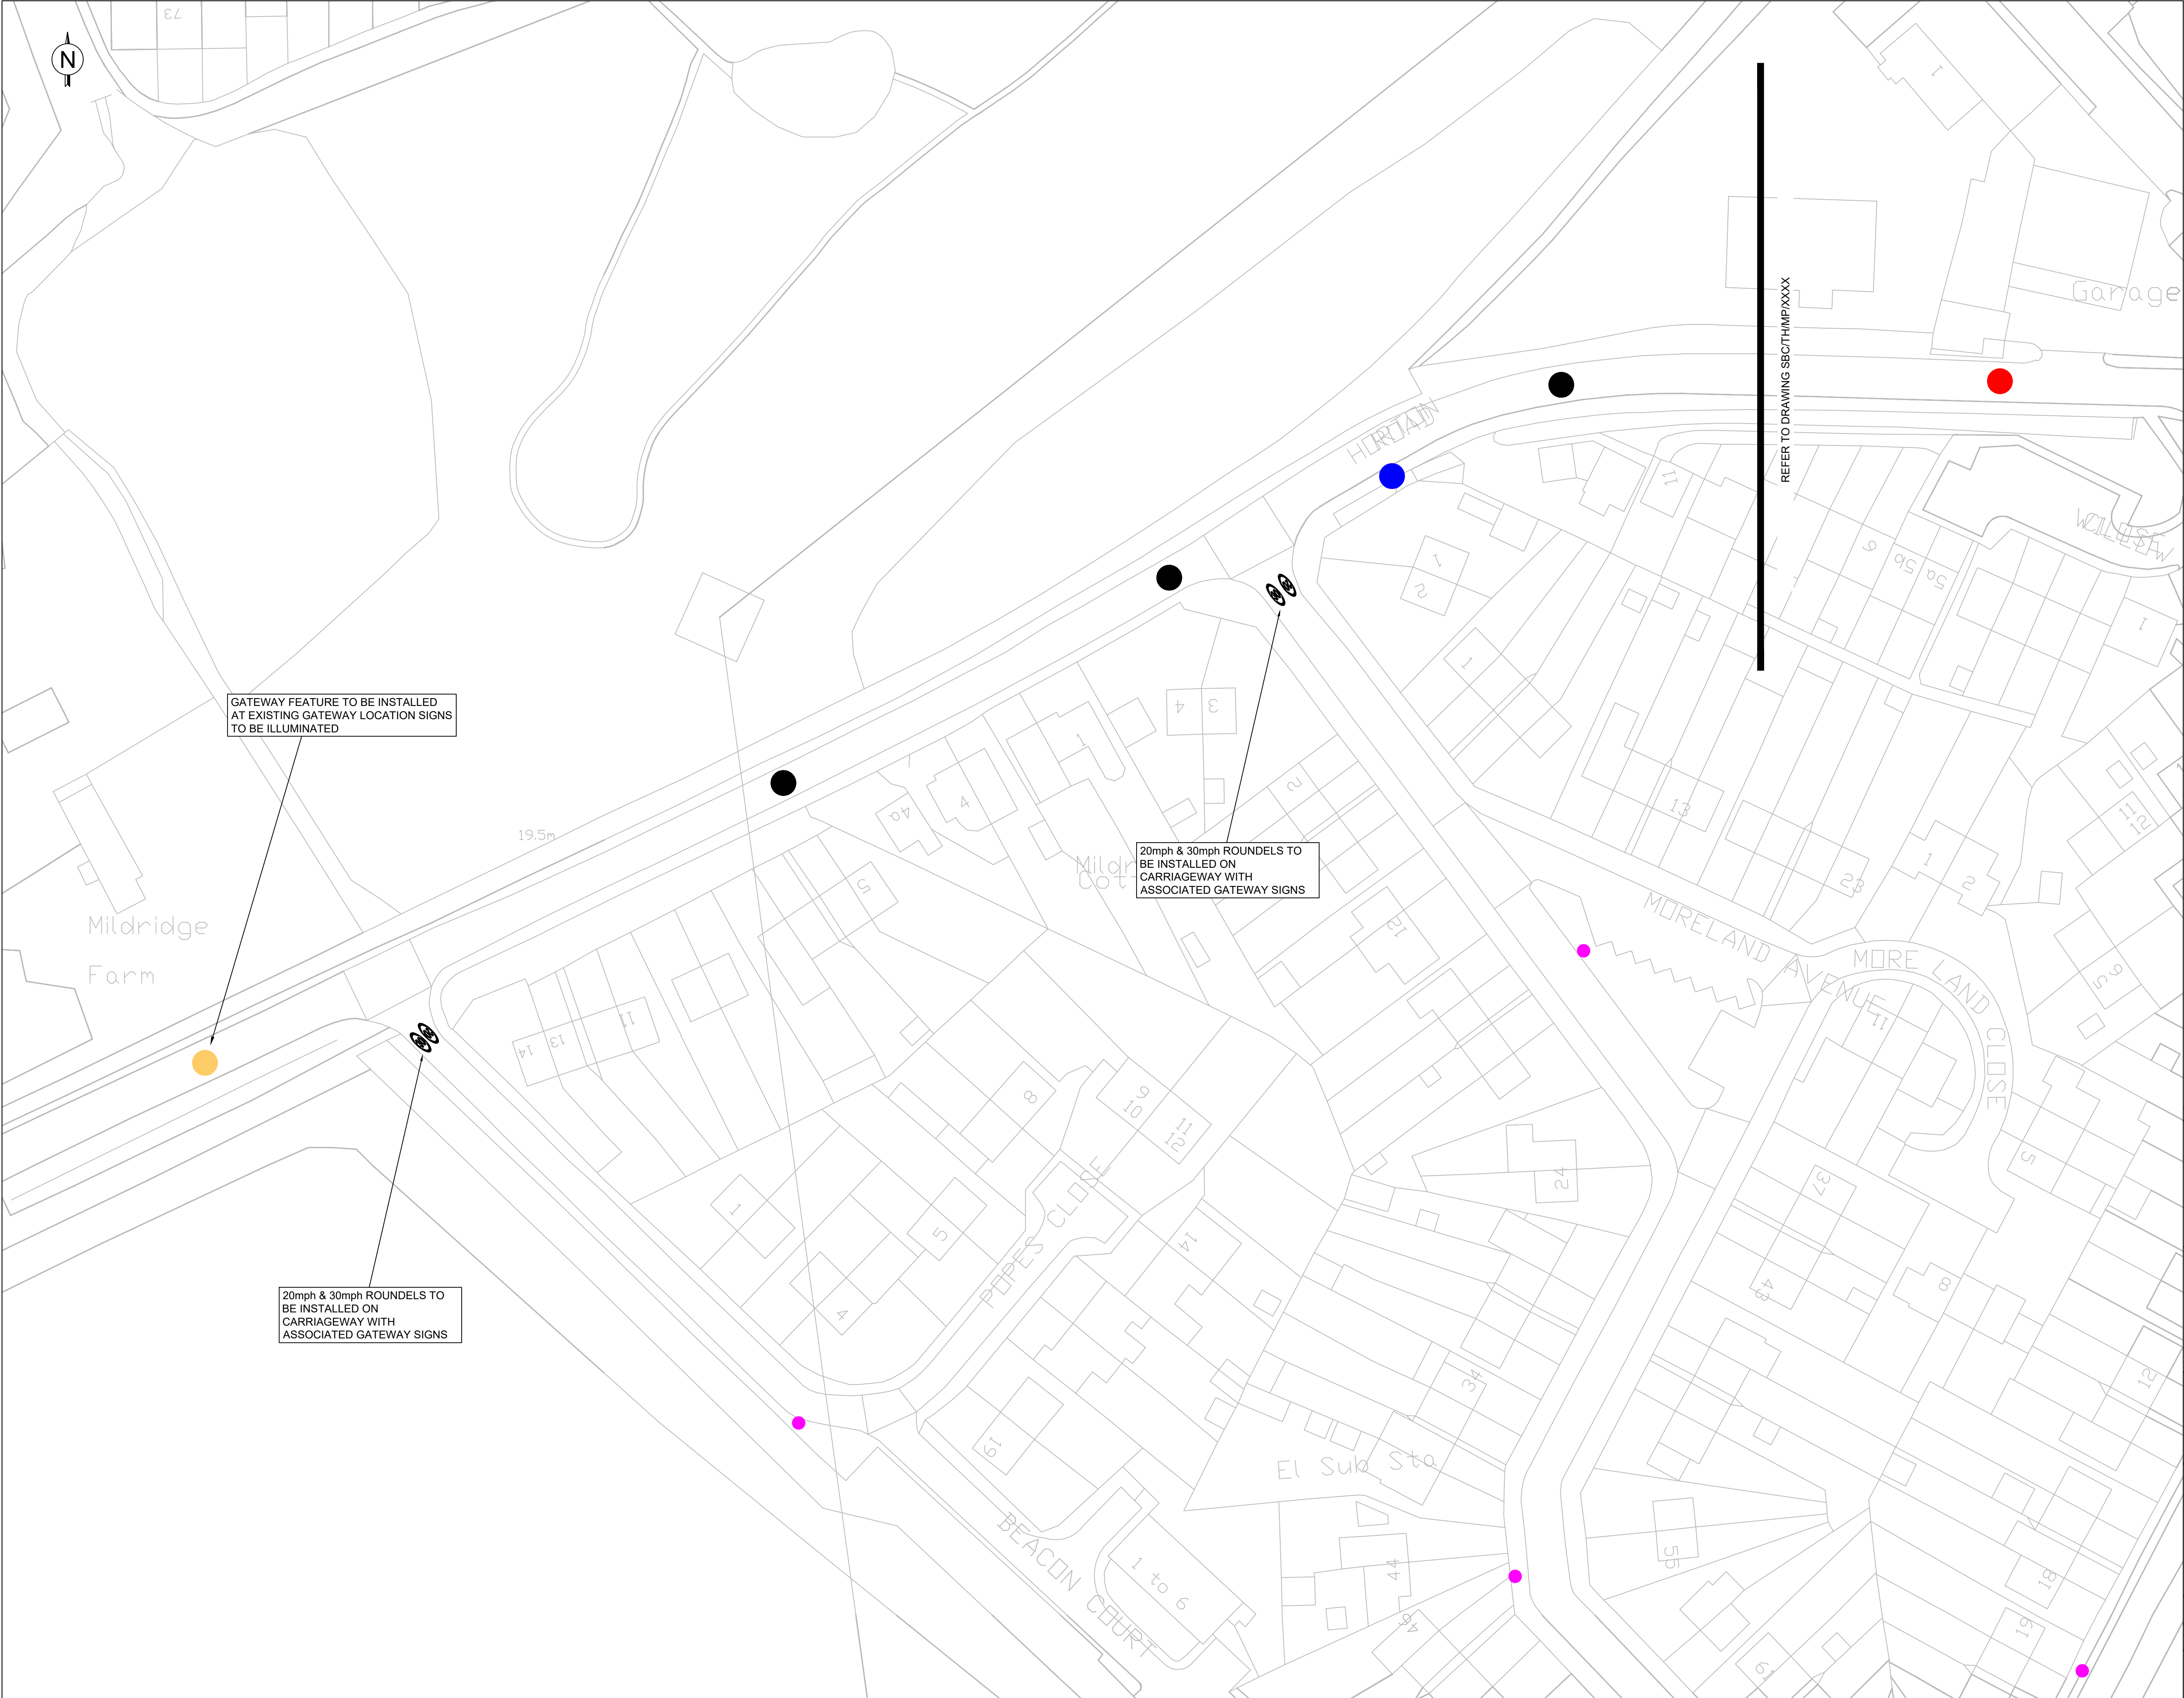

KEY

- PROPOSED 30mph GATEWAY
- PROPOSED 20mph GATEWAY
- PROPOSED SPEED CUSHION TO STANDARD DETAIL SD/1100/16
- PROPOSED 'SPEEDFINDER' VEHICLE ACTIVATED RADAR SIGN WITH ROUNDEL AND SLOW DOWN
- PROPOSED 20mph REPEATER TO BE INSTALLED ON EXISTING LIGHTING COLUMN

A	OM	RB	FIRST ISSUE		14.07.25
REV	DRN	CHKD	DATE		

www.slough.gov.uk
Slough
Borough Council

Place Operations

Observatory House,
25 Windsor Road,
Slough, SL1 2EJ

Based on the Ordnance Survey map with the permission of the Controller of Her Majesty's Stationery Office. © Crown copyright and database. Licence No.100019446.

Title
**HORTON ROAD
TRAFFIC CALMING
IMPROVEMENTS
GENERAL
ARRANGEMENT 1 of 4**

Scale 1:500	Date 14.07.2025
Drawn OM	CheckedRB

Drg. No.SBC/TH/MP/XXXXX