


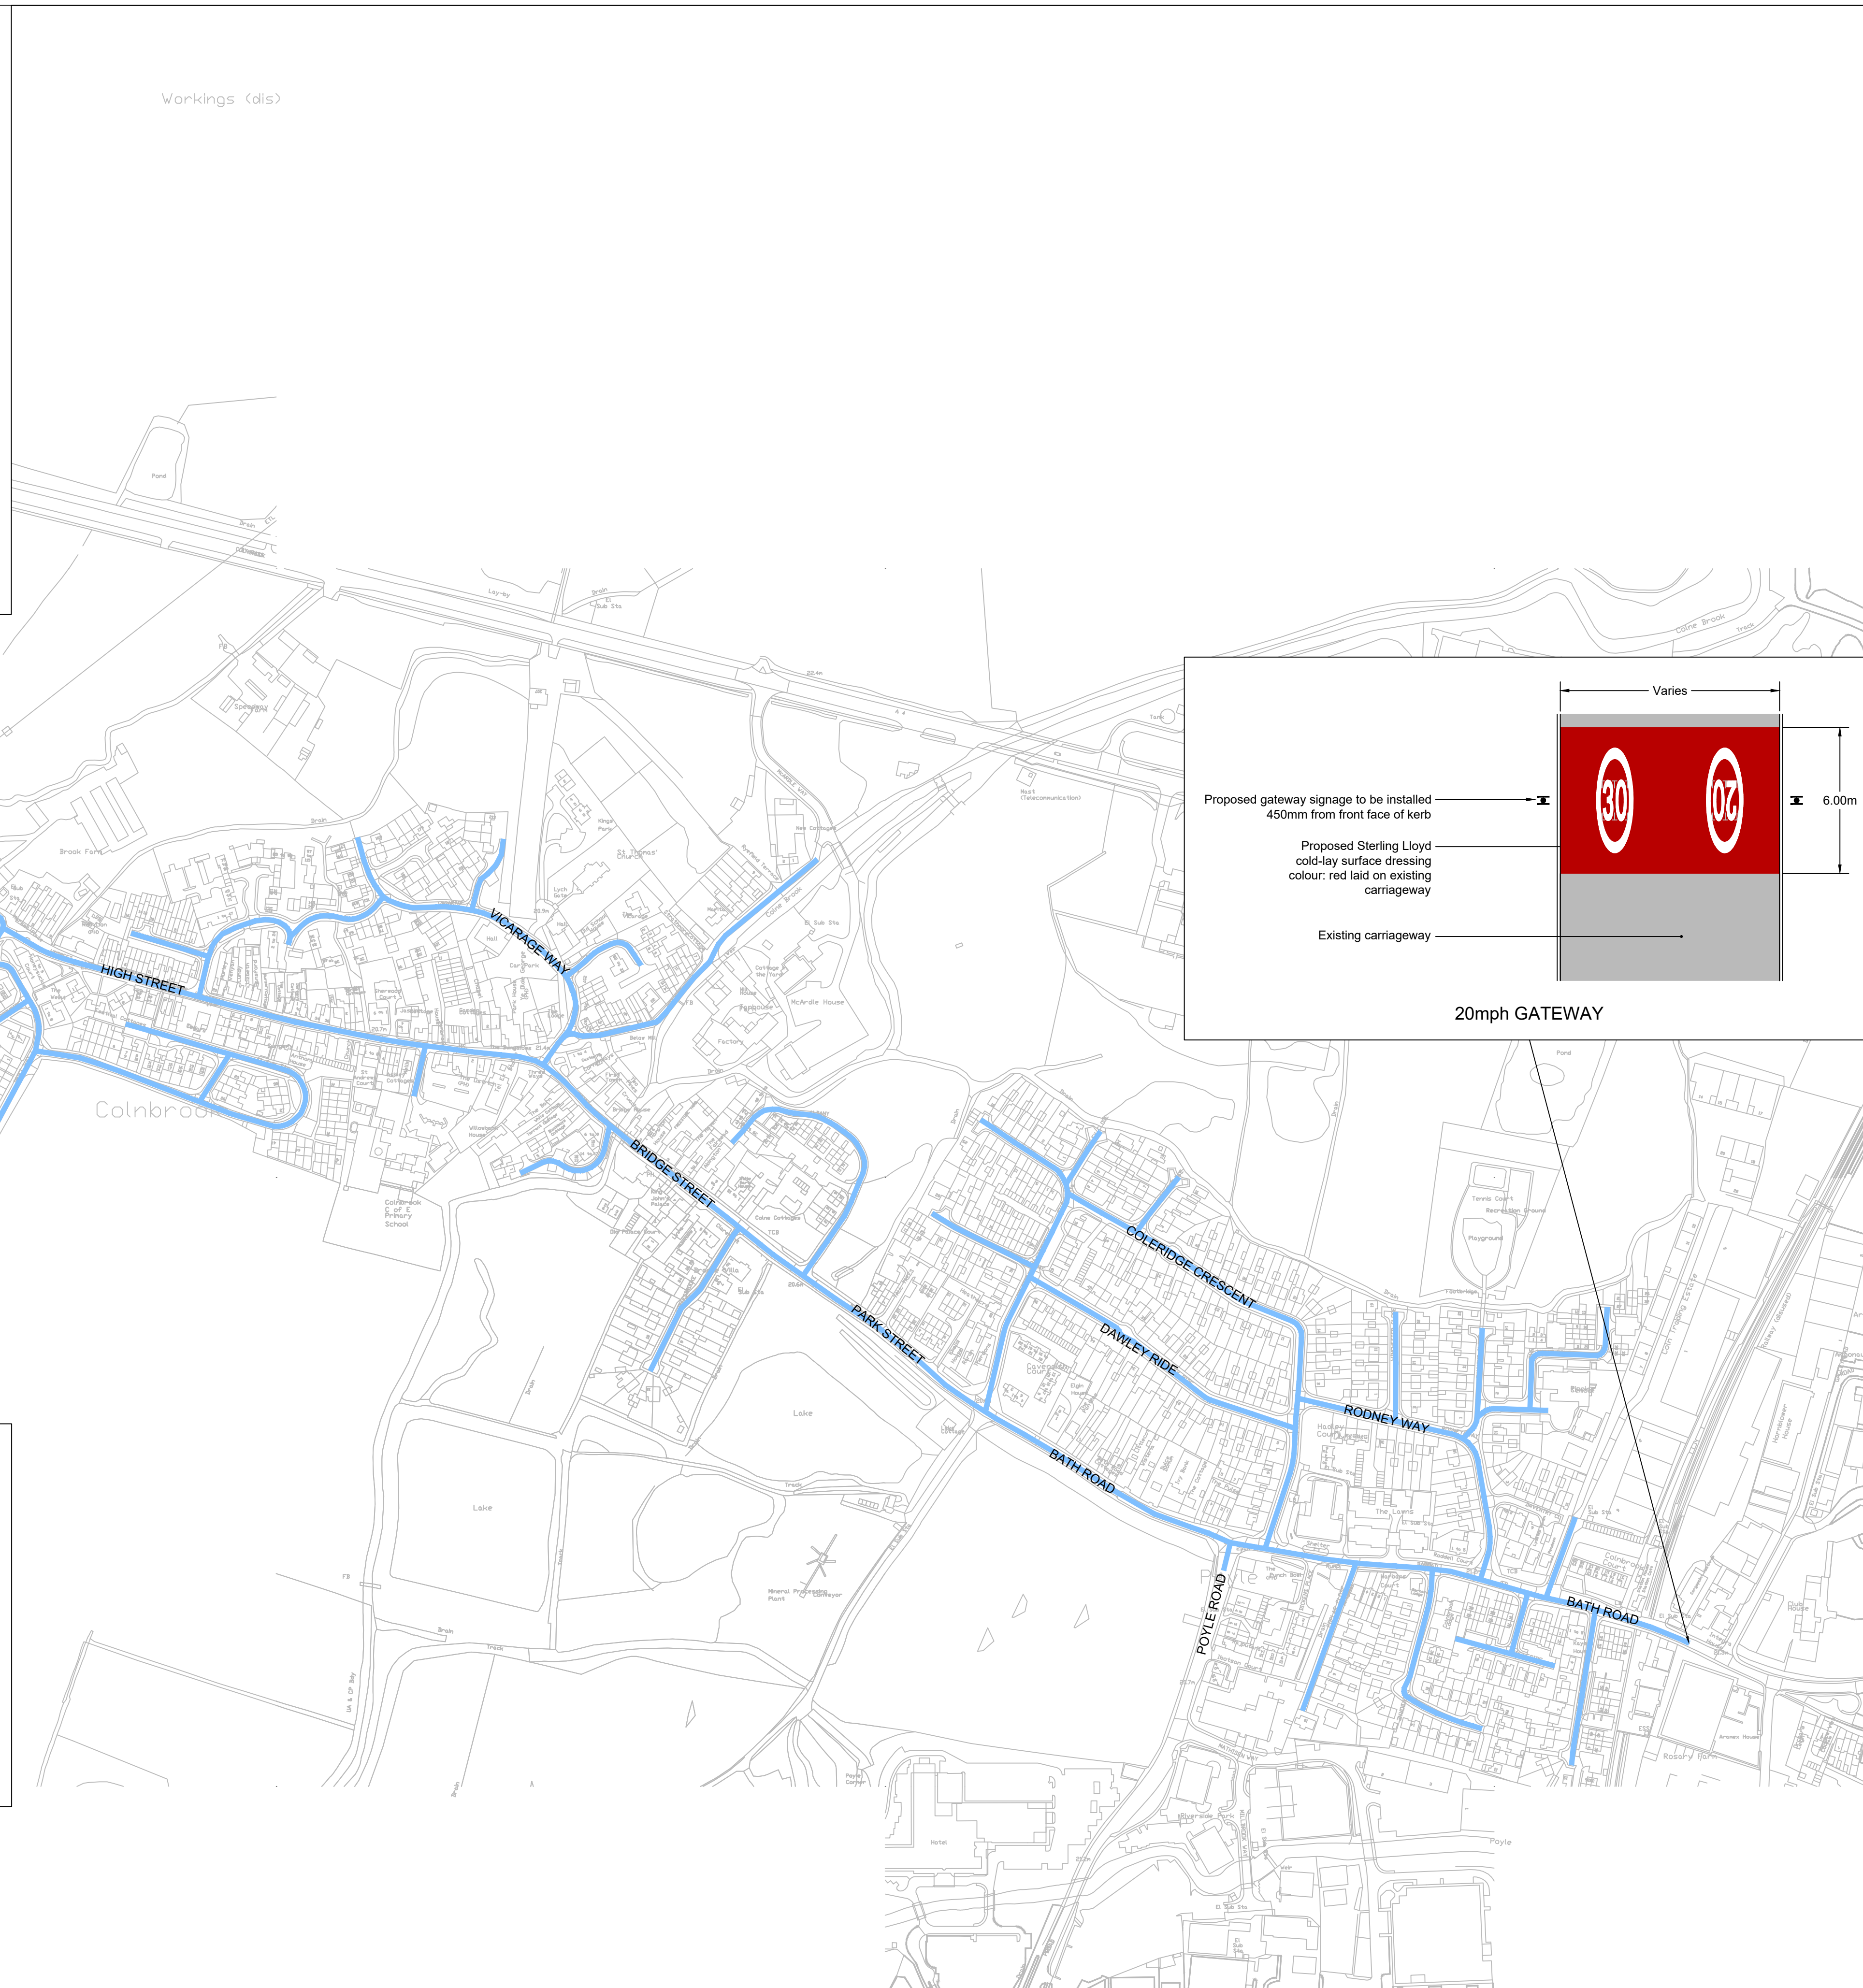

KEY

EXISTING 30mph LIMIT

PROPOSED 20mph LIMIT

				FIRST ISSUE	28.08.25
A	OM	RB			
REV	DRN	CHKD			DATE

Slough www.slough.gov.uk
Borough Council

Place Operations

Observatory House,
25 Windsor Road,
Slough, SL1 2EJ

Based on the Ordnance Survey map with the permission of the Controller of Her Majesty's Stationery Office. © Crown copyright and database. Licence No.100019446.

Title
HORTON ROAD
TRAFFIC CALMING
IMPROVEMENTS
20mph OVERALL
LOCATION PLAN

Scale NTS	Date 28.08.25
-----------	---------------

Drawn OM	Checked RB
----------	------------

Drg. No.SBC/TH/MP/XXXXX