


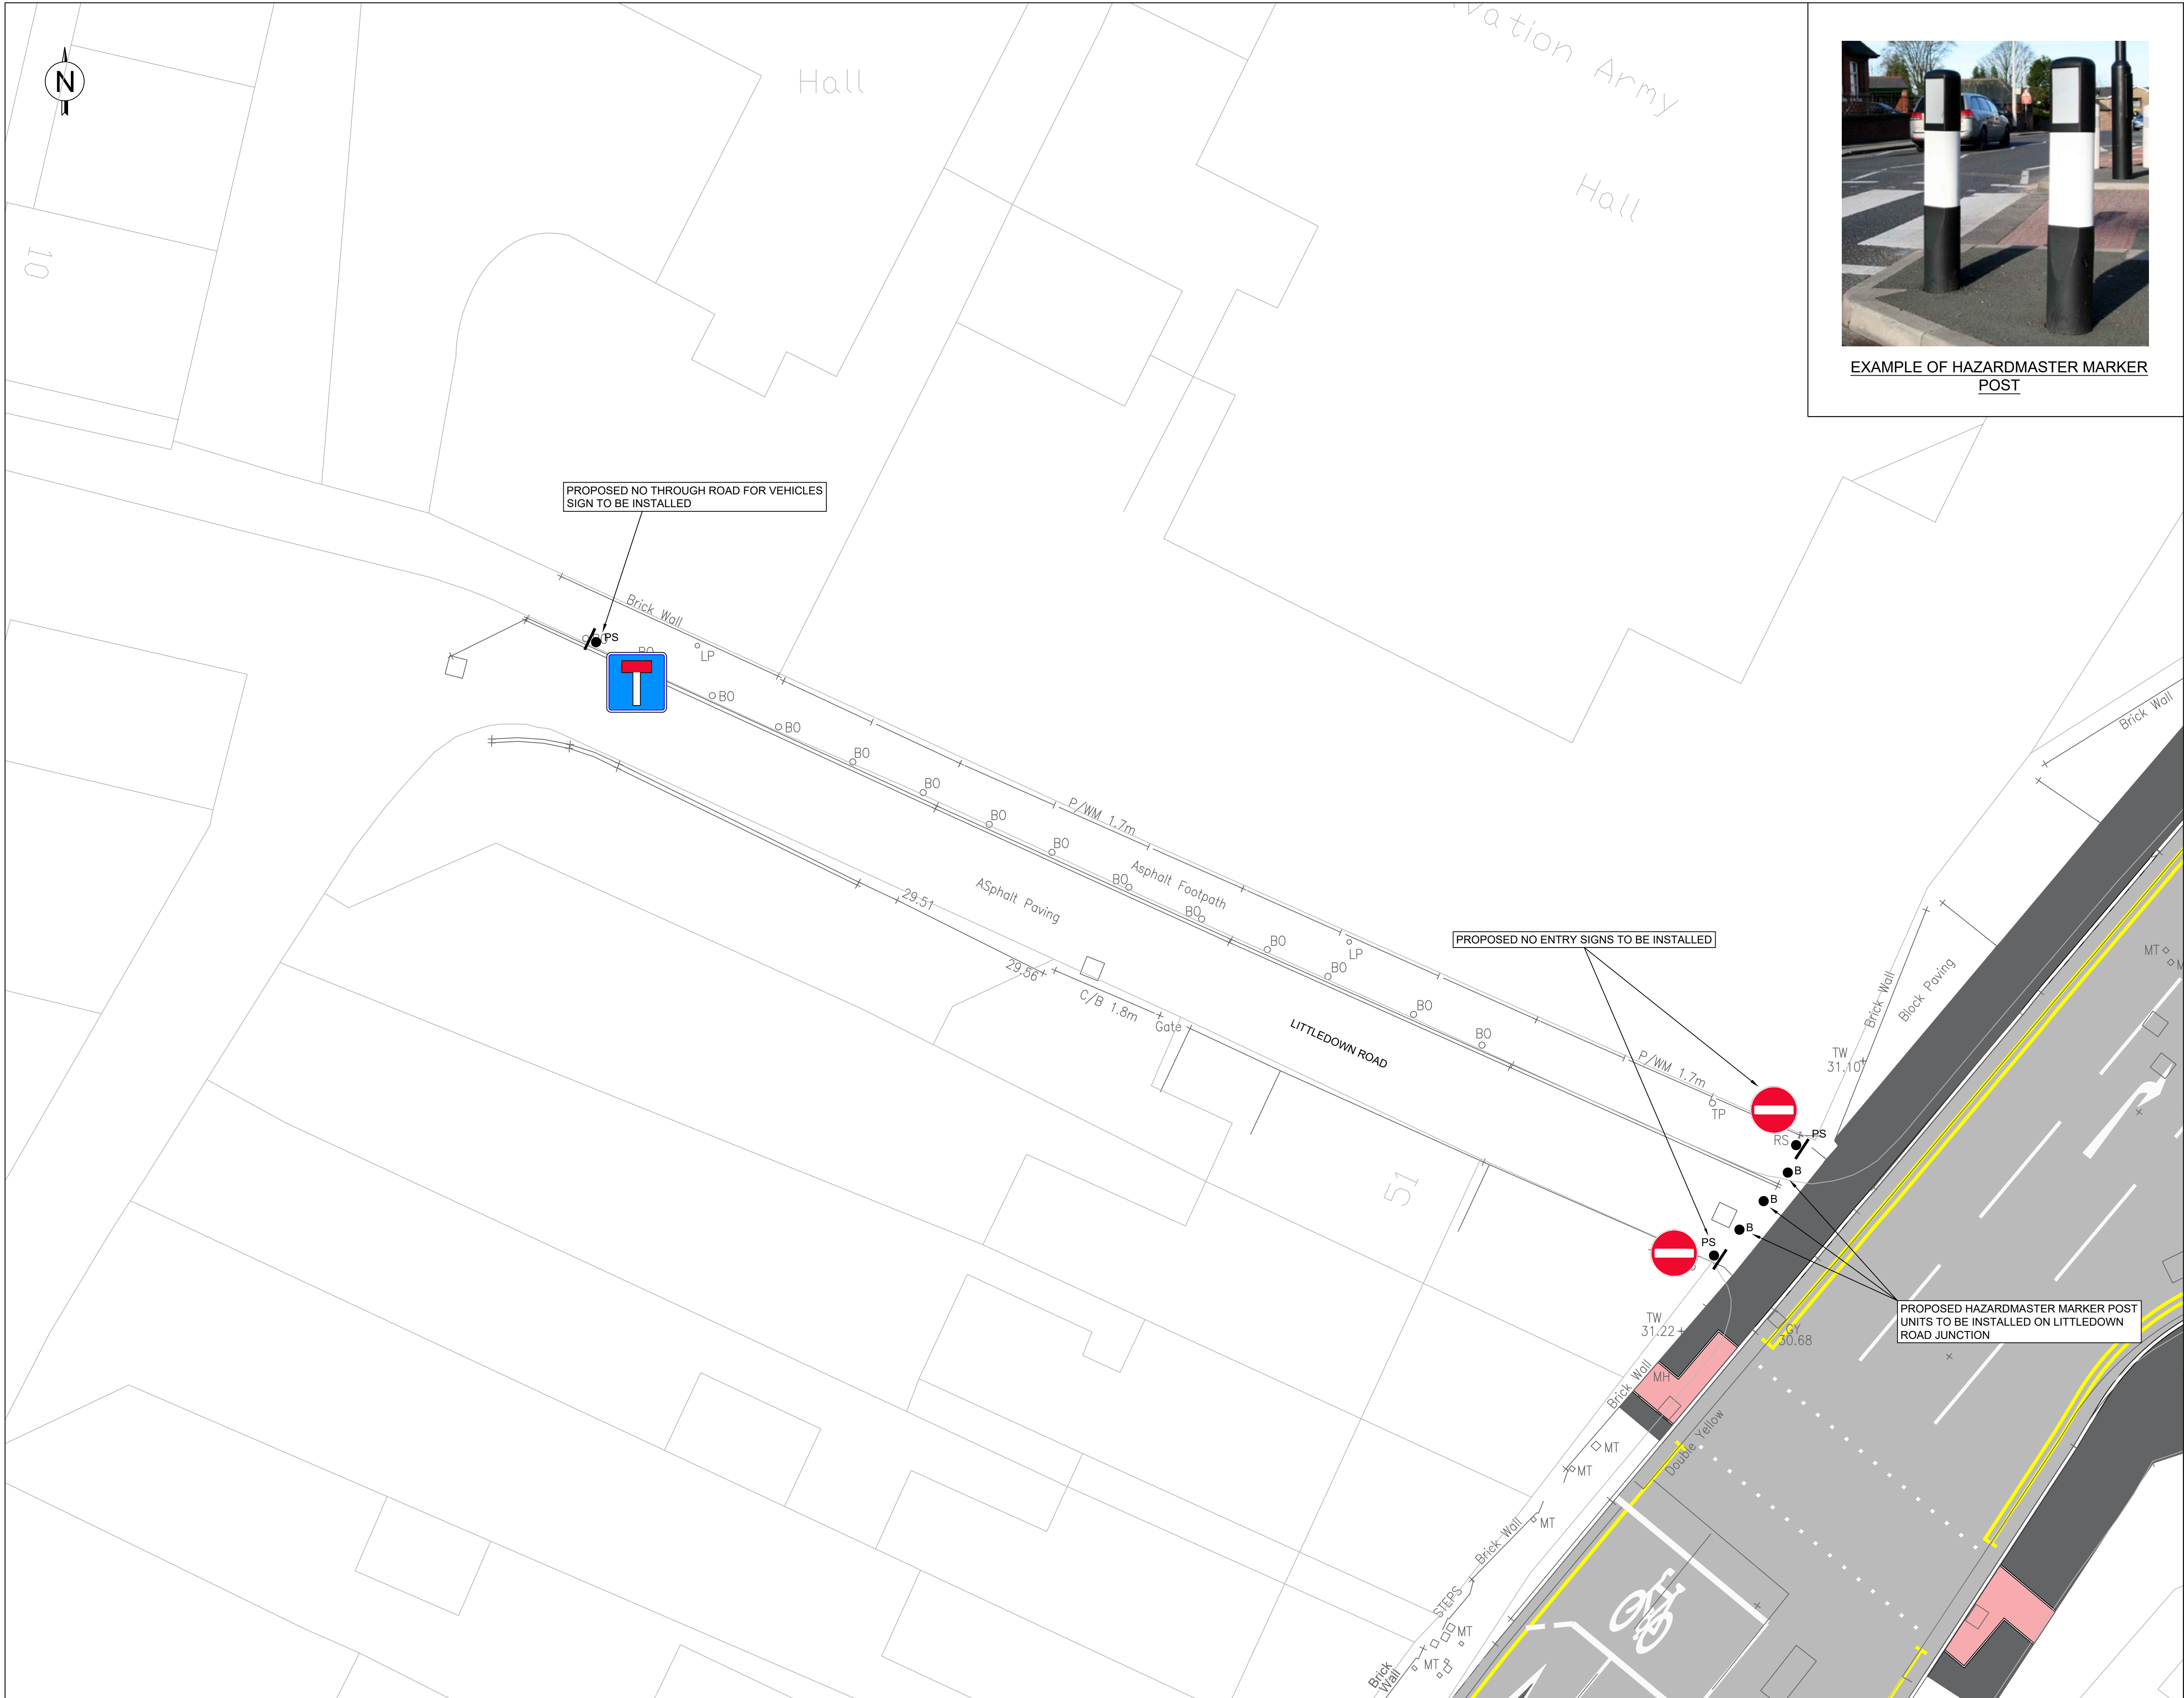

EXAMPLE OF HAZARDMASTER MARKER POST

A	OM	RB	FIRST ISSUE	13.01.25
REV	DRN	CHKD	DATE	



Place Operations

Observatory House,
25 Windsor Road,
Slough, SL1 2EJ

Based on the Ordnance Survey map with the permission of the Controller of Her Majesty's Stationery Office. © Crown copyright and database. Licence No.100019446.

Title
Little Down Road
Temporary Road Closure
General Arrangement

Scale 1:100	Date 13.01.25
Drawn OM	Checked RB

Drg. No.SBC-TH-MP-00535-EXP-01