


- KEY**
- Proposed Delineator Stud
  - Proposed Bench
  - Proposed Bike Rack
  - Proposed Corduroy Paving
  - Proposed Tactile Paving
  - Proposed Tree
  - Proposed Kerb
  - Existing Bus Shelter
  - Proposed Bus Shelter
  - Bus Shelter To Be Removed
  - Proposed Speed Table
  - Proposed Central Median
  - Proposed Soft Landscaping
  - Proposed Coloured Stepped Cycleway
  - Proposed Coloured Carriageway
  - Proposed Coloured Footway
  - Proposed Coloured Central Reservations
  - Proposed Stepped Cycleway
  - Proposed Carriageway
  - Proposed Footway
  - Proposed Central Reservations
  - Proposed Stepped Cycleway Alighting Area
  - Proposed Coloured Stepped Cycleway Alighting Area
  - Proposed Footway Arrangement Not Part Of The Adopted Footway
  - Proposed Continuous Footway Arrangement Not Part Of The Adopted Footway

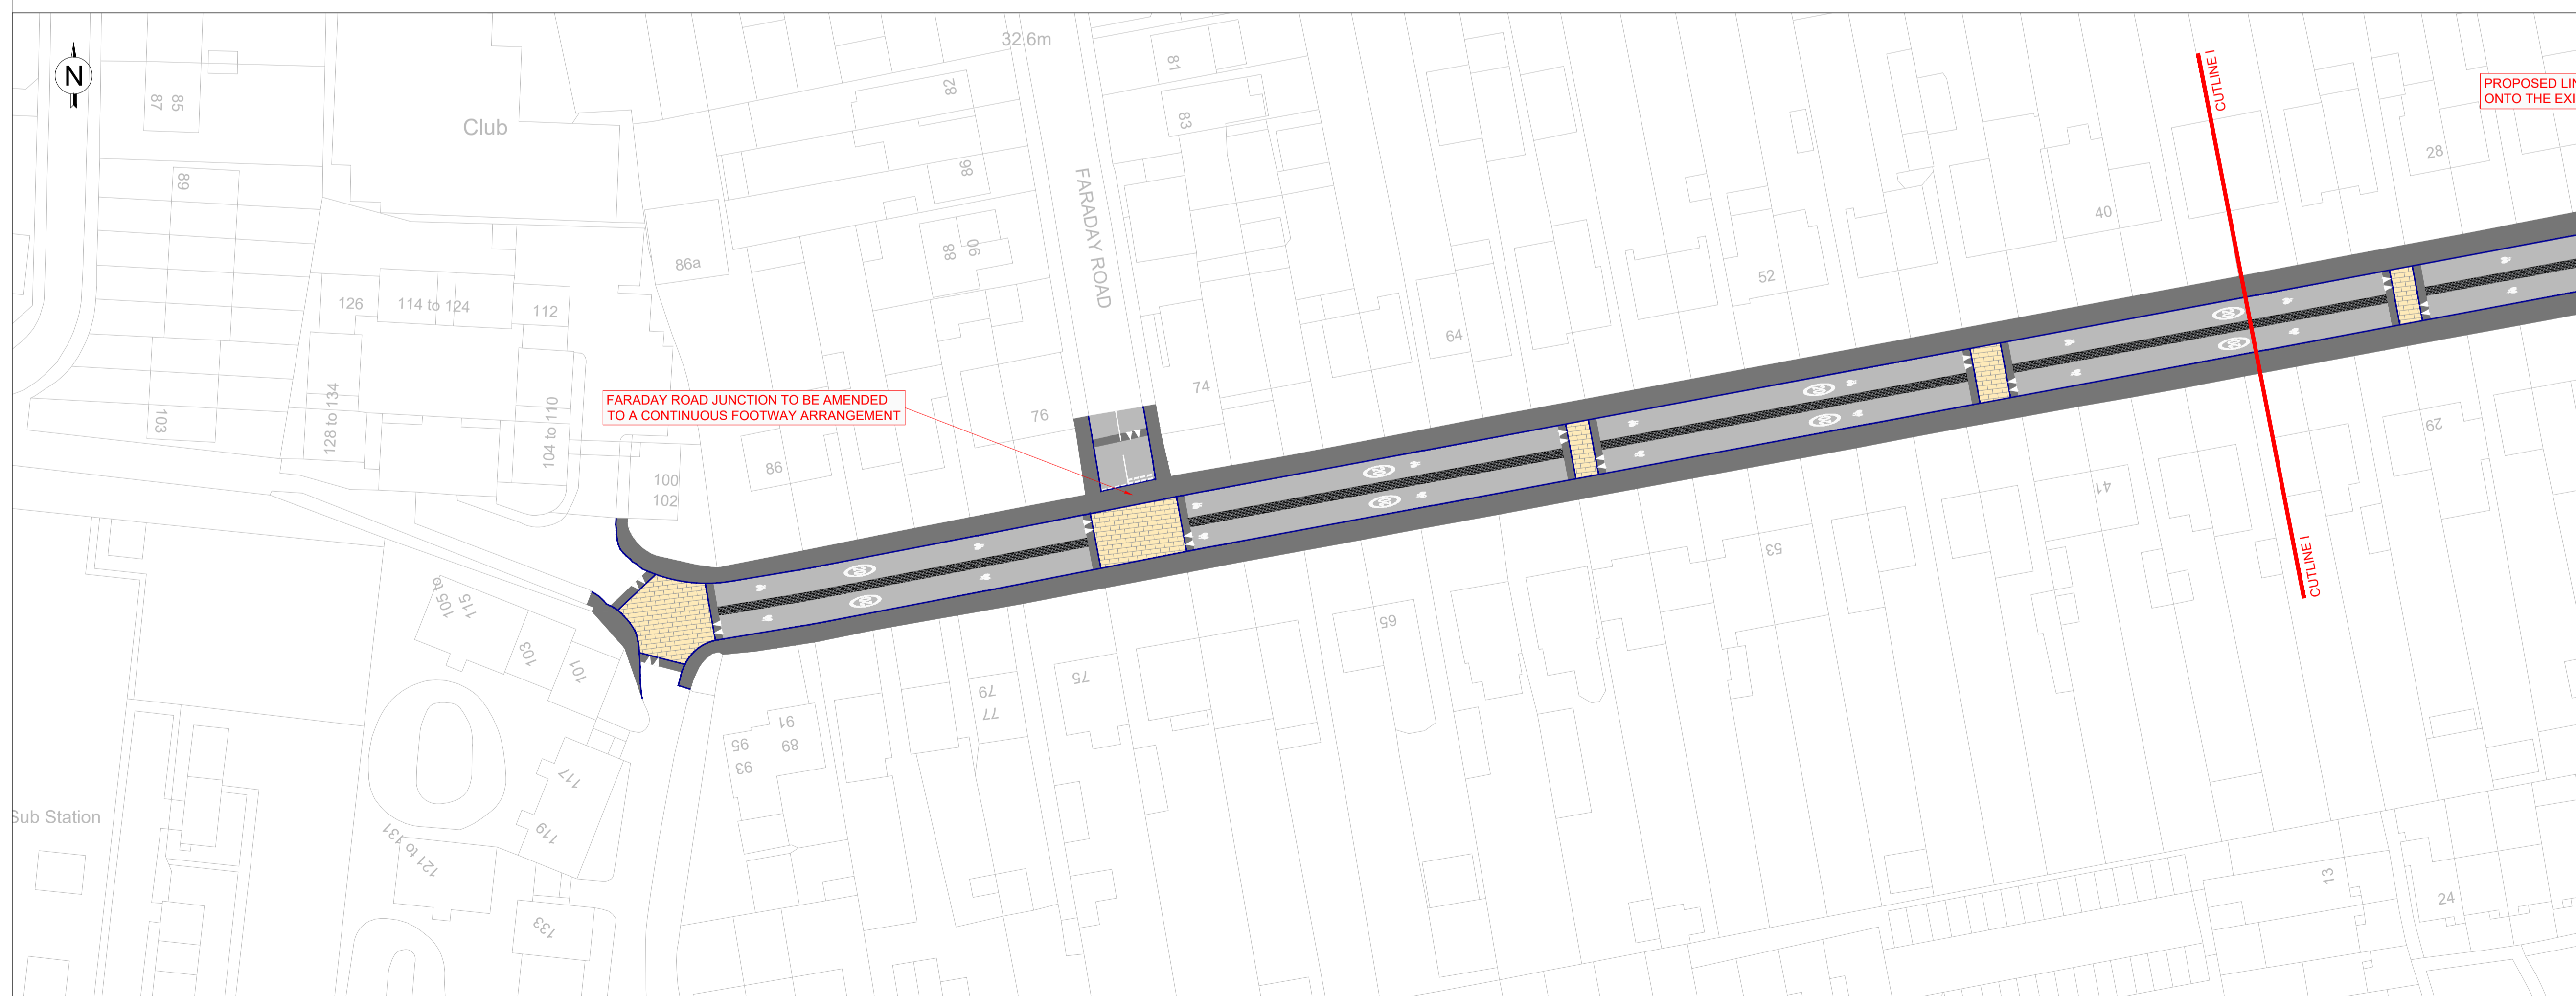

A	JJ	RB	FIRST ISSUE	07/12/23
REV	DRN	CHKD	DATE	

www.slough.gov.uk  
**Slough**  
 Borough Council

Place Operations

Observatory House,  
 25 Windsor Road,  
 Slough, SL1 2EJ

Based on the Ordnance Survey map with the permission of the Controller of Her Majesty's Stationery Office. © Crown copyright and database. Licence No. 100019446.

Title  
**FARNHAM ROAD  
 PRELIMINARY DESIGN  
 GENERAL ARRANGEMENT  
 SHEET 6 OF 6**

Scale 1:500 Date 07.12.2023

Drawn JJ Checked RB

Drg. No. SBC/TH/MP/00534/06