
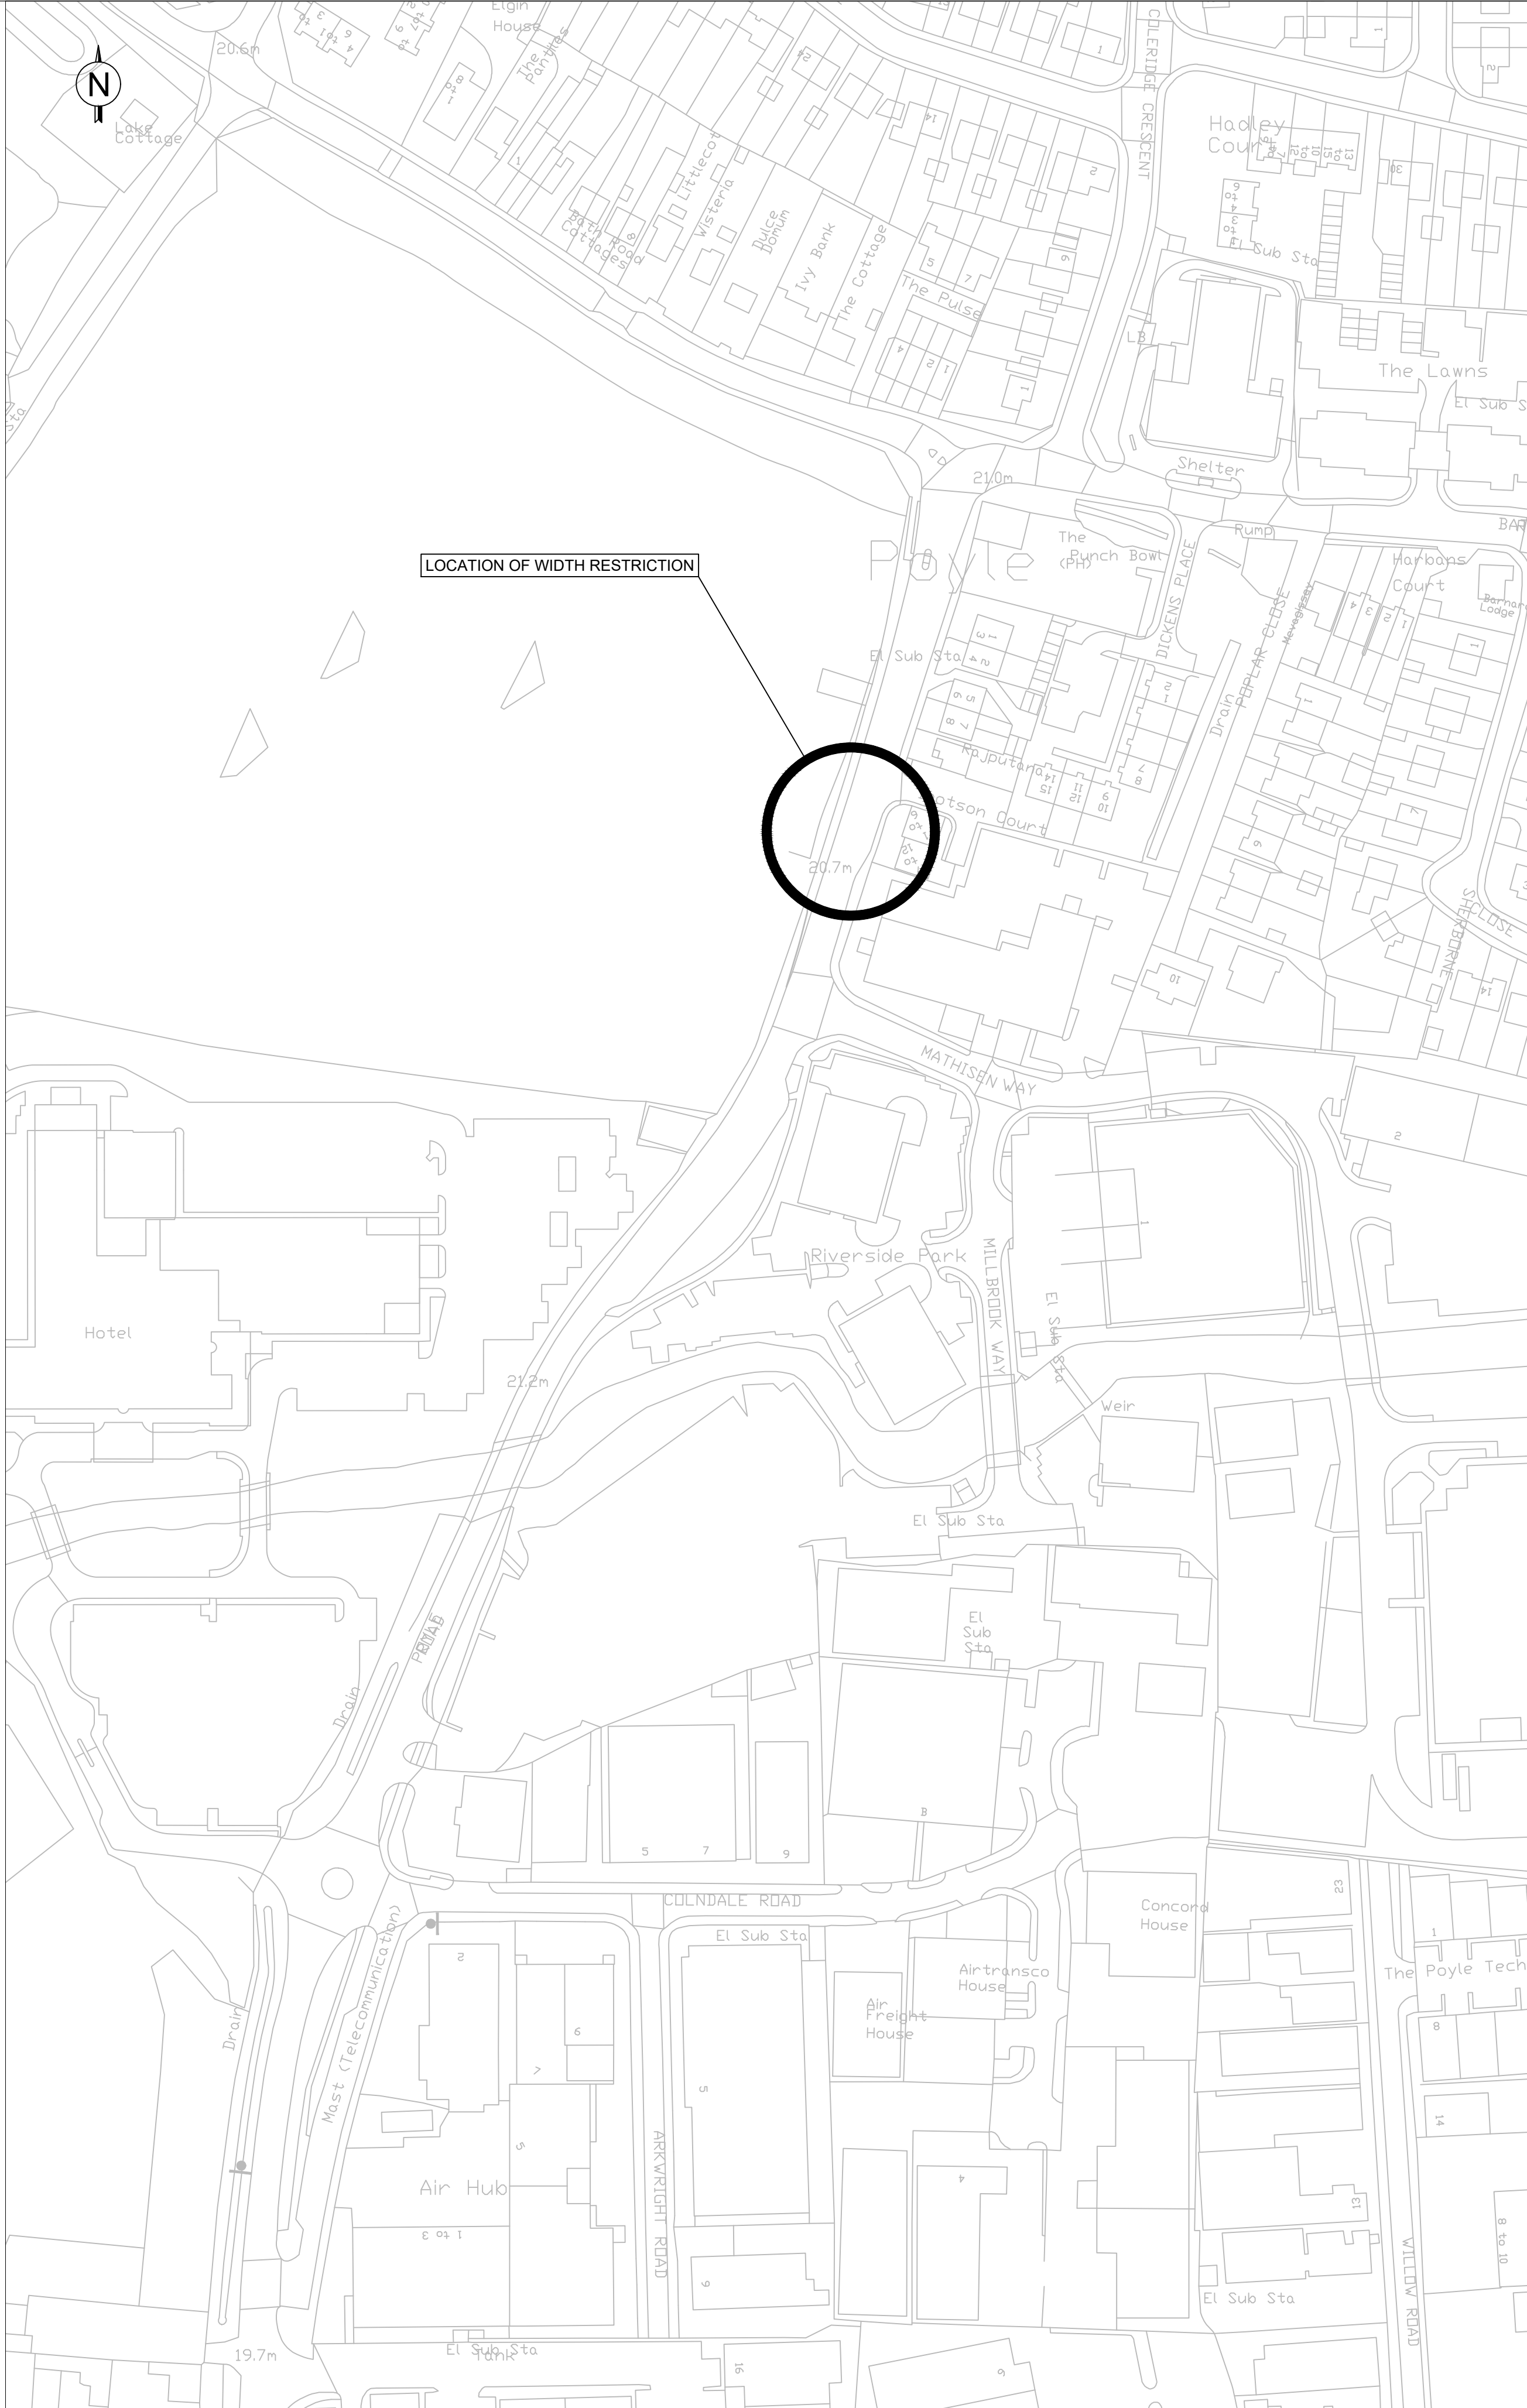


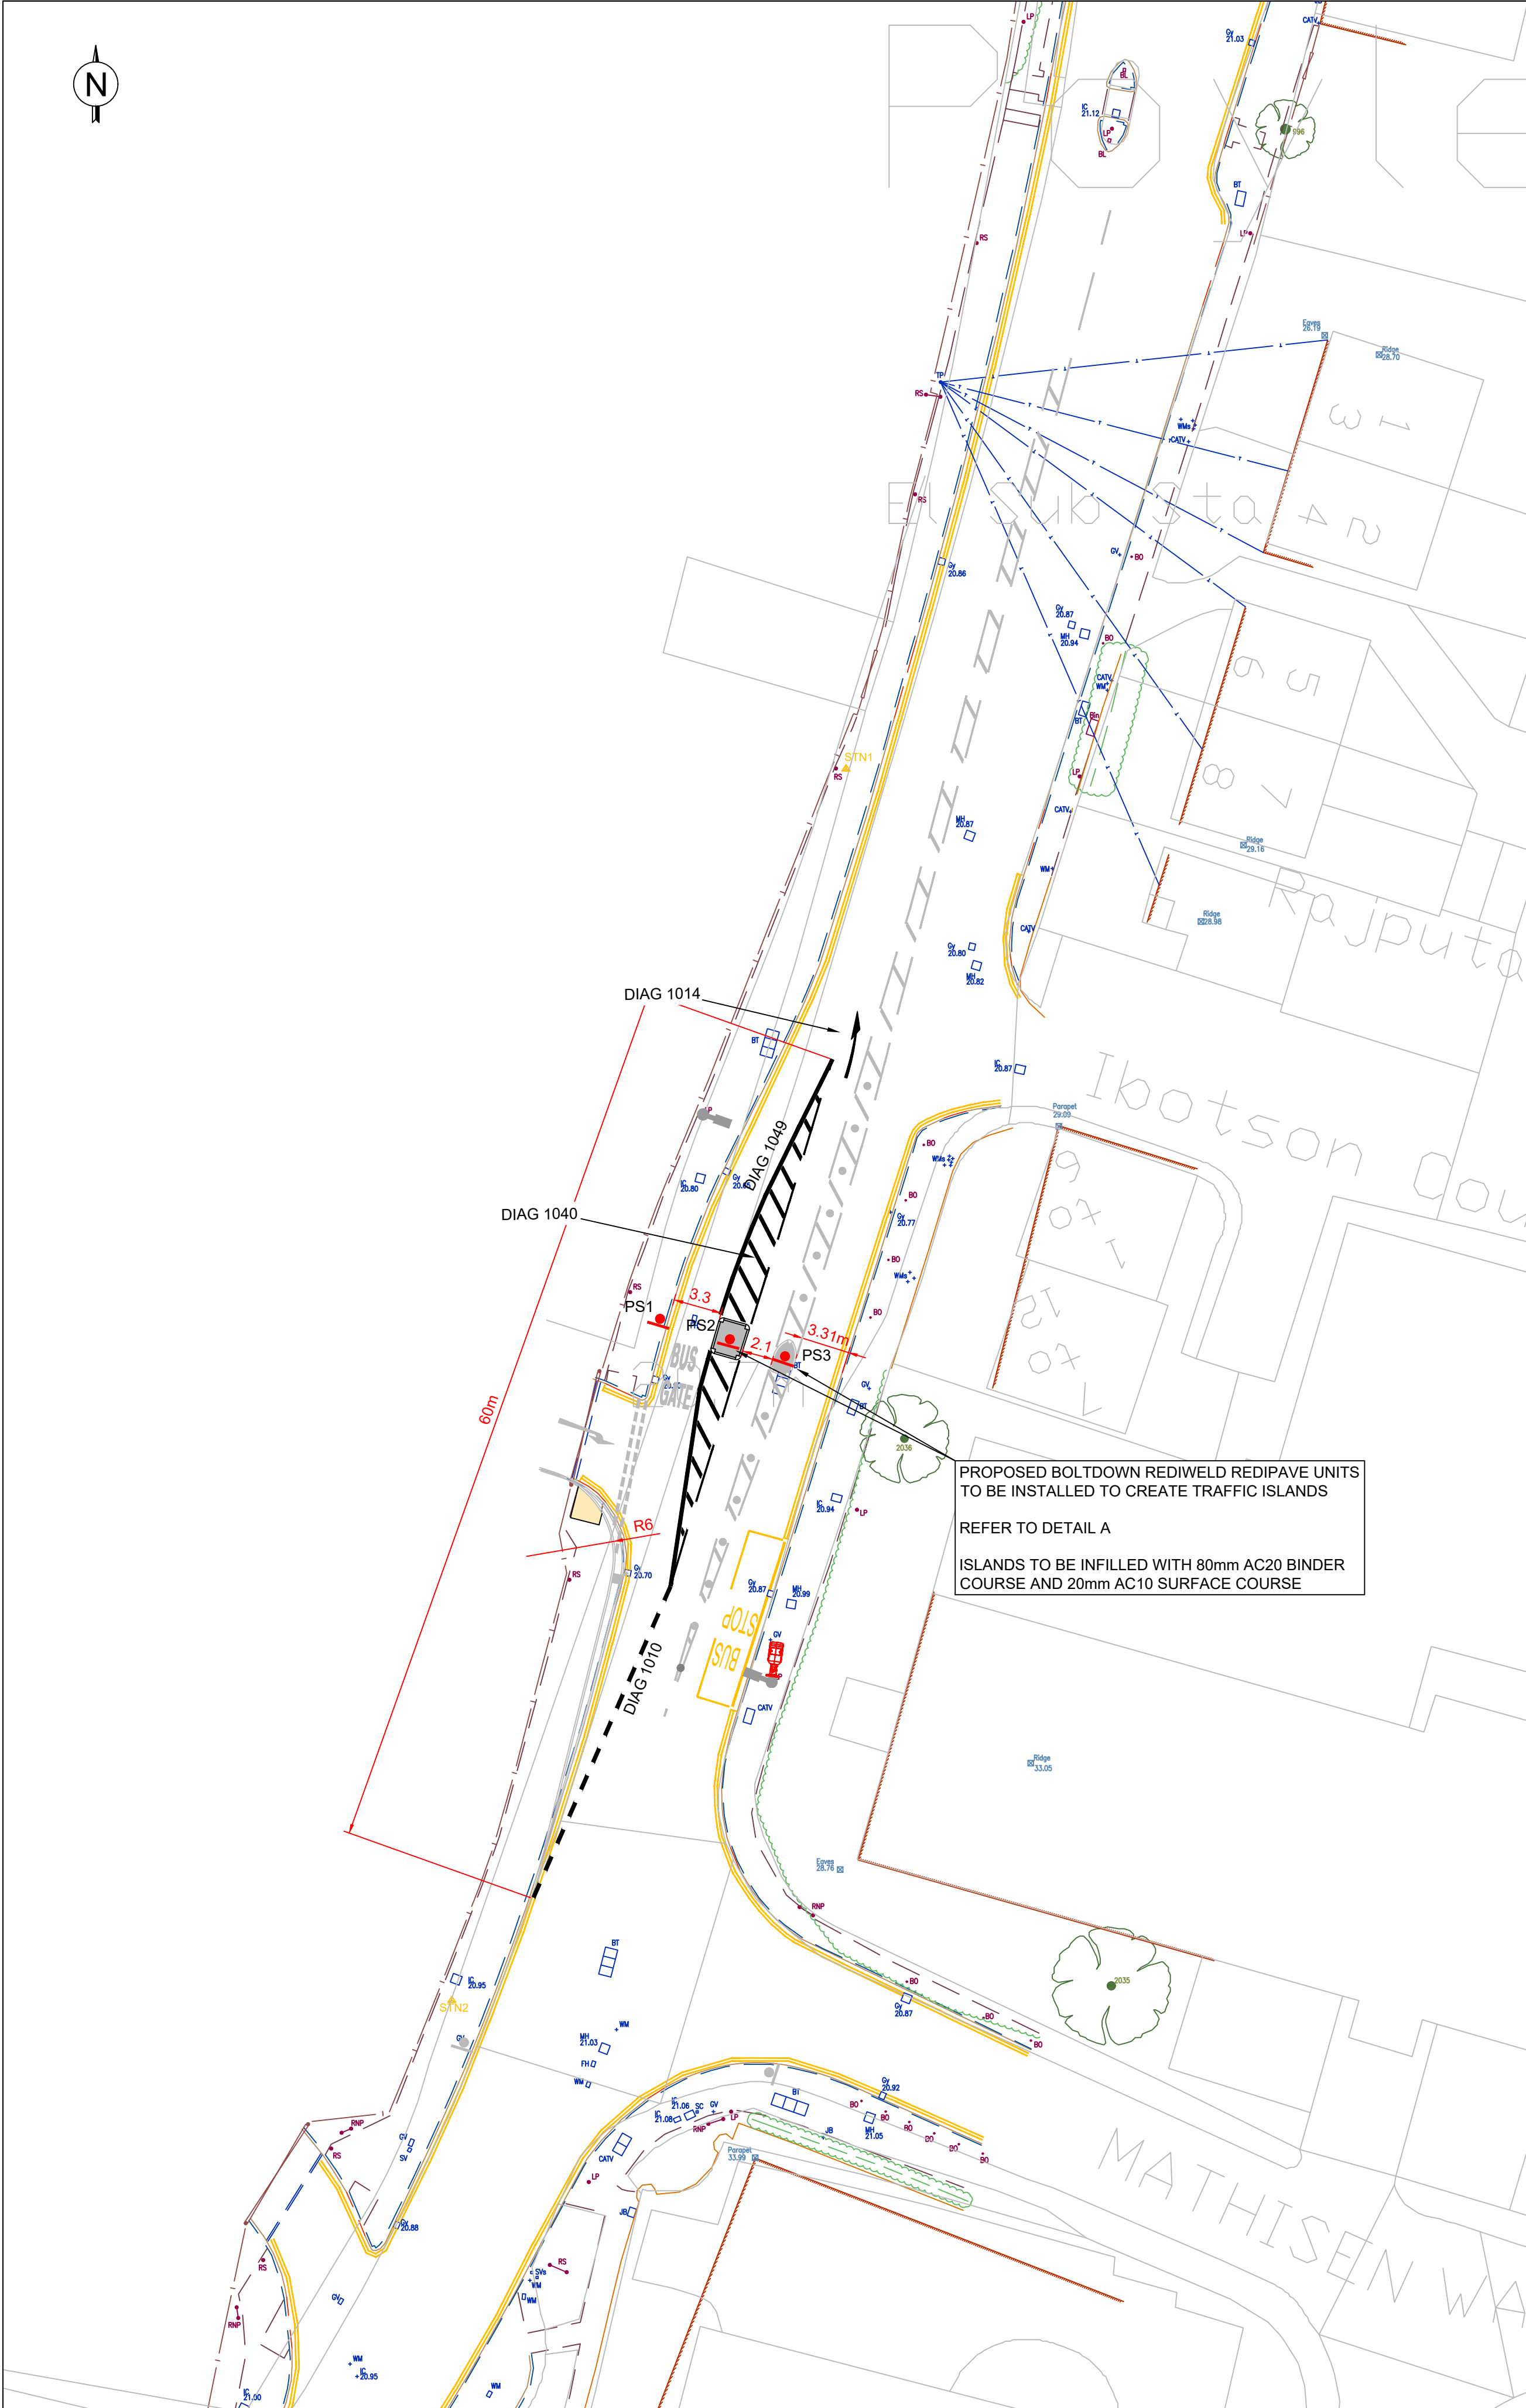

KEY

- PS? PROPOSED ILLUMINATED SIGNAGE
- ENFORCEMENT CAMERA
- EXISTING LIGHTING COLUMN

NOTES

THIS DRAWING IS TO BE READ IN CONJUNCTION WITH THE ASSOCIATED SIGN SCHEDULE AND SIGN DETAILS DRAWING

C	OM	RB	WIDTH RESTRICTION REDUCED TO 2.1m WIDE	1.05.25
B	OM	RB	AMENDMENTS TO KERB LINE	3.12.24
A	OM	RB	FIRST ISSUE	26.9.24
REV	DRN	CHKD		DATE

www.slough.gov.uk

Slough

Borough Council

Place Operations

Observatory House,
25 Windsor Road,
Slough, SL1 2EJ

Based on the Ordnance Survey map with the permission of the Controller of Her Majesty's Stationery Office. © Crown copyright and database. Licence No.100019446.

Title

**POYLE ROAD
EXPERIMENTAL
BUS GATE &
WIDTH RESTRICTION
GENERAL ARRANGEMENT**

Scale NTS	Date 26.9.24
Drawn OM	Checked RB

Drg. No.SBC/TH/MP/XXXXX