



KEY / LEGEND


- - - Parking Zone N Extension Boundary
- - - Estate Parking Boundary (Within Zone N)
- - - Proposed At Any Time Waiting Restrictions
- - - Existing Road Marking Removal
- Existing Road Markings and Waiting Restrictions
- Proposed Sign on Lamp Column
- Existing Sign on Existing Post
- Proposed Sign on New Post
- Proposed Sign and Post Removal

Parking Bays

- █ Disabled Persons Parking Bay (Existing)
- ▤ Resident Parking Bay (No Road Markings)
- - - Proposed Parking Bay Marking

Parking Sign Plates

- EN Zone Entry Plate.
- EX Zone Exit Plate.
- SP Permit Parking Area Repeater Sign Plate
- DB Disabled Bay Sign

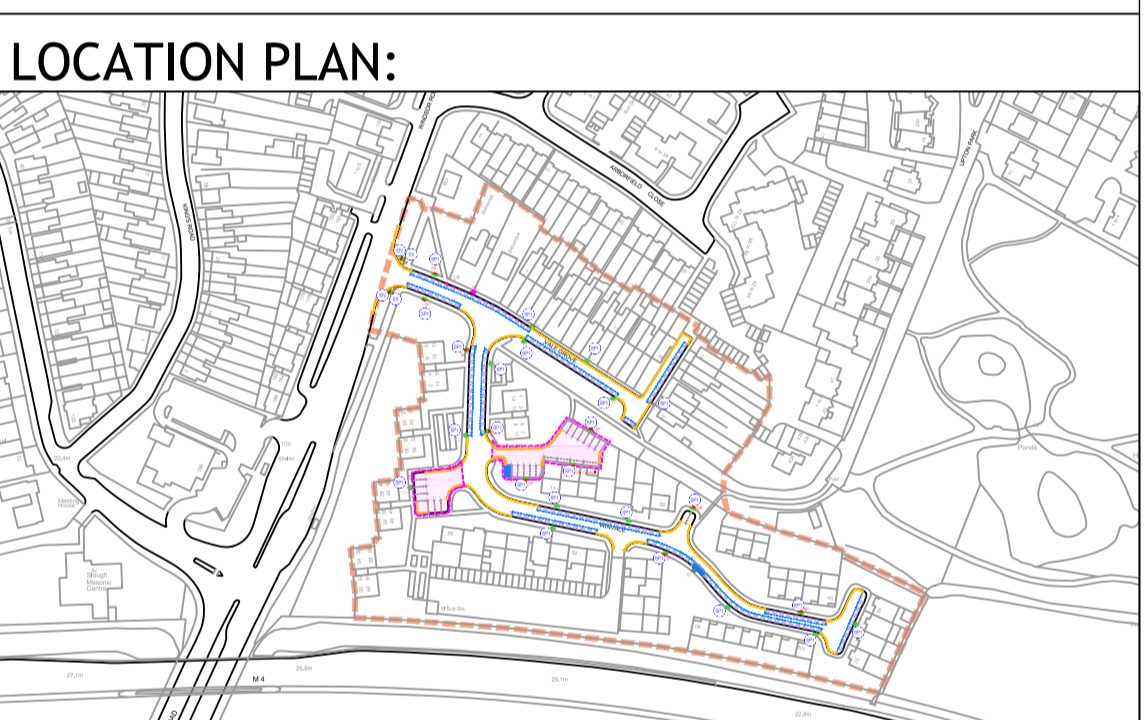

A	06/05/21	ORIGINAL ISSUE	AJB	Des	Chk	App				
Rev.	Date	Comments								

its intelligent transport services


t +44 (0)20 3318 8560 **e** sales@its-global.co.uk

Client : **SLOUGH: PERMIT PARKING AREA**

Title: **VALE GROVE EXTENSION CPZ EXTENTS**

Drawing No. 49-11-44-DD-01	Sheet No. 01 OF 03	Rev. A
-------------------------------	-----------------------	-----------

NTS @ A1

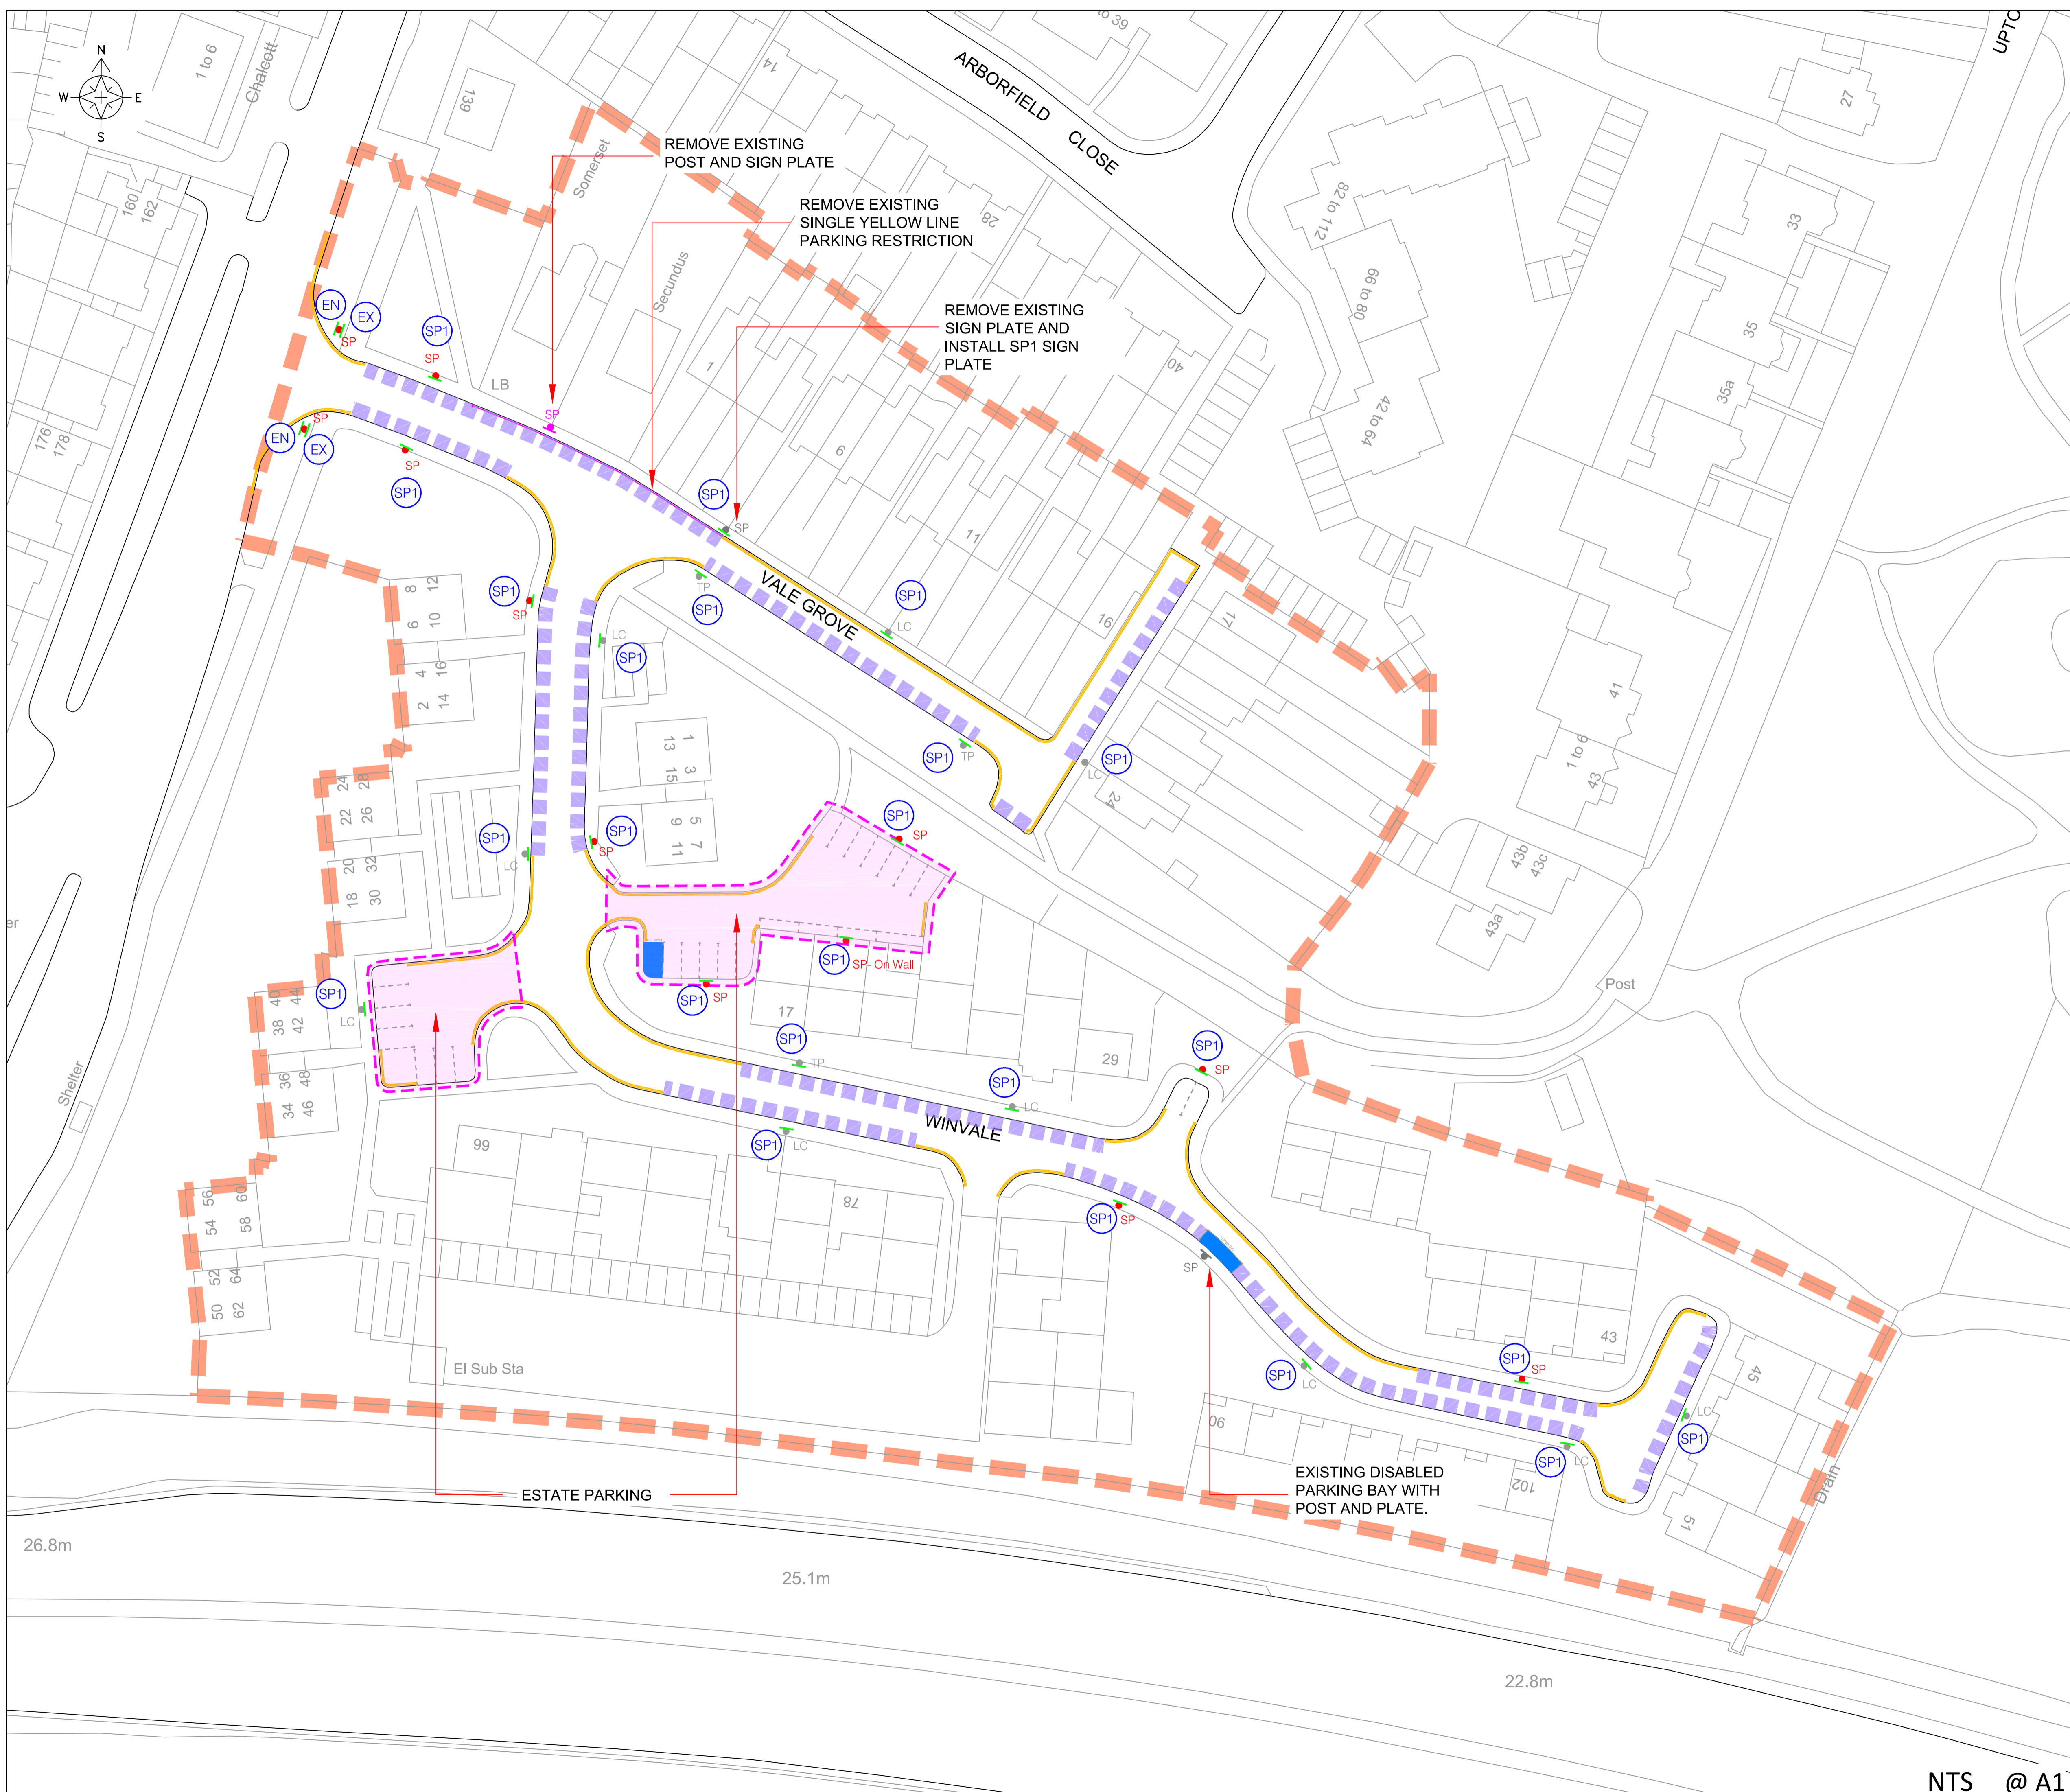

KEY / LEGEND


- - - - - Parking Zone N Extension Boundary
- - - - - Estate Parking Boundary (Within Zone N)
- - - - - Proposed At Any Time Waiting Restrictions
- - - - - Existing Road Marking Removal
- - - - - Existing Road Markings and Waiting Restrictions
- ▲ Proposed Sign on Lamp Column
- ▲ Existing Sign on Existing Post
- ▲ Proposed Sign on New Post
- ▲ Proposed Sign and Post Removal

Parking Bays

- █ Disabled Persons Parking Bay (Existing)
- - - - - Resident Parking Bay (No Road Markings)
- - - - - Proposed Parking Bay Marking

Parking Sign Plates

- EN Zone Entry Plate.
- EX Zone Exit Plate.
- SP1 Permit Parking Area Repeater Sign Plate
- DB Disabled Bay Sign

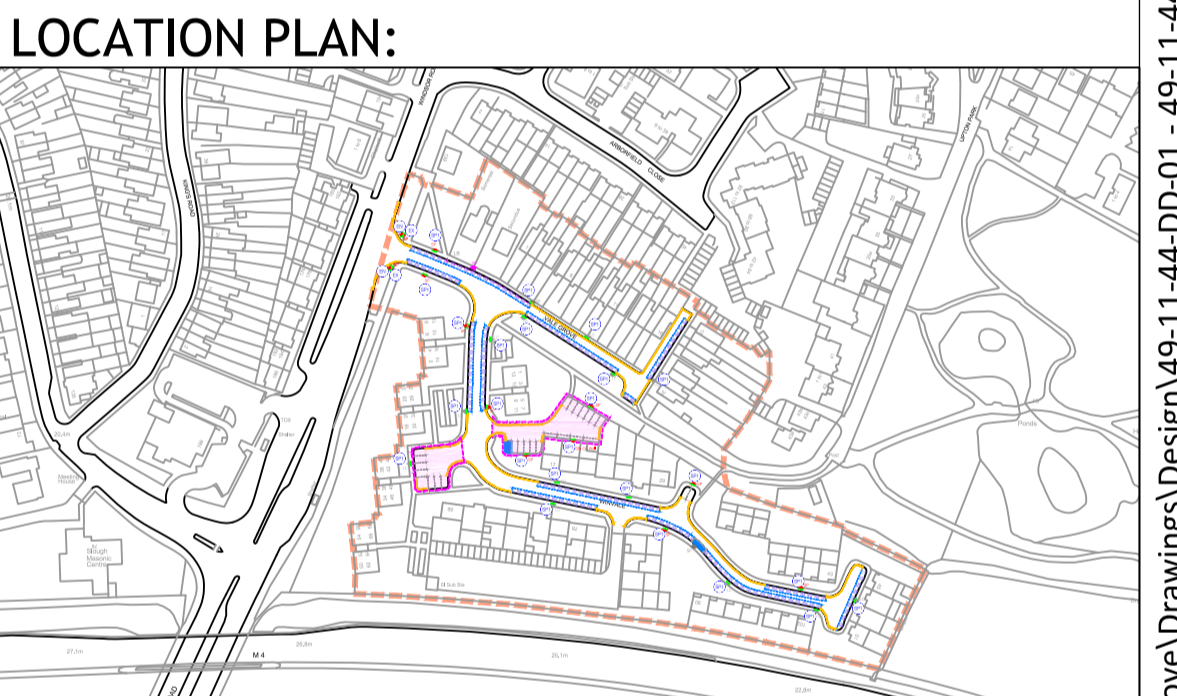

Rev.	Date	Comments	Des	Chk	App
A	06/05/21	ORIGINAL ISSUE			AJB

its intelligent transport services

t +44 (0)20 3318 8560 e sales@its-global.co.uk

Client :

SLOUGH: PERMIT PARKING AREA

Title:

VALE GROVE EXTENSION GENERAL ARRANGEMENT

Drawing No. 49-11-44-DD-01	Sheet No. 02 OF 03	Rev. A
-------------------------------	-----------------------	-----------

NTS @ A1



Scheme Ref.	Vale Grove		
Sign Ref.	EN	x-height	30.0
Letter colour	BLACK	SIGN FACE	
Background	WHITE	Width	475mm
Border	BLACK	Height	600mm
Material	Class R2	Area	0.29m ²

x2 SIGNS



Scheme Ref.	Vale Grove		
Sign Ref.	SP1	x-height	20.0
Letter colour	BLACK	SIGN FACE	
Background	WHITE	Width	260mm
Border	BLACK	Height	320mm
Material	Class R2	Area	0.08m ²

x22 SIGNS



Scheme Ref.	Vale Grove		
Sign Ref.	EX	x-height	30.0
Letter colour	BLACK	SIGN FACE	
Background	WHITE	Width	275mm
Border	BLACK	Height	290mm
Material	Class R3B Microprismatic	Area	0.08m ²

x2 SIGNS

KEY / LEGEND

- Parking Zone N Extension Boundary
- Estate Parking Boundary (Within Zone N)
- Proposed At Any Time Waiting Restrictions
- Existing Road Marking Removal
- Existing Road Markings and Waiting Restrictions
- Proposed Sign on Lamp Column
- Existing Sign on Existing Post
- Proposed Sign on New Post
- Proposed Sign and Post Removal


Parking Bays

- Disabled Persons Parking Bay (Existing)
- Resident Parking Bay (No Road Markings)
- Proposed Parking Bay Marking

Parking Sign Plates

- Zone Entry Plate.
- Zone Exit Plate.
- Permit Parking Area Repeater Sign Plate
- Disabled Bay Sign

LOCATION PLAN:

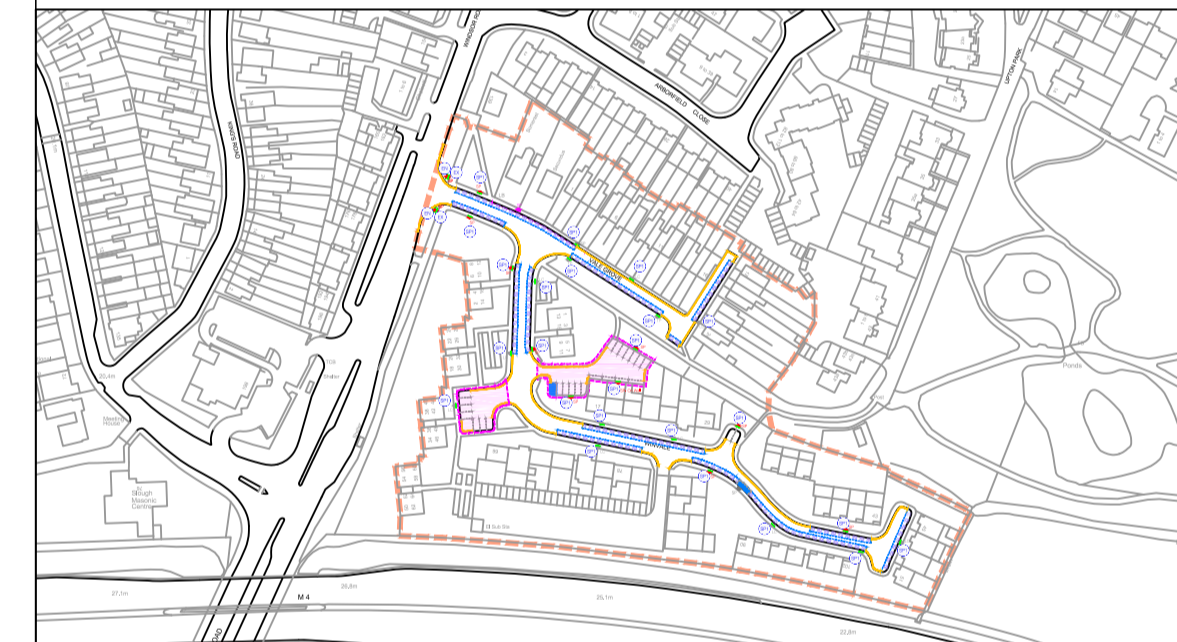

A	06/05/21	ORIGINAL ISSUE	AJB		
Rev.	Date	Comments	Des	Chk	App



t +44 (0)20 3318 8560 e sales@its-global.co.uk

Client :

SLOUGH: PERMIT PARKING AREA

Title:
**VALE GROVE EXTENSION
SIGN DESIGNS**

Drawing No.	Sheet No.	Rev.
49-11-44-DD-01	03 OF 03	A

NTS @ A1